



ELEVATION VIEW

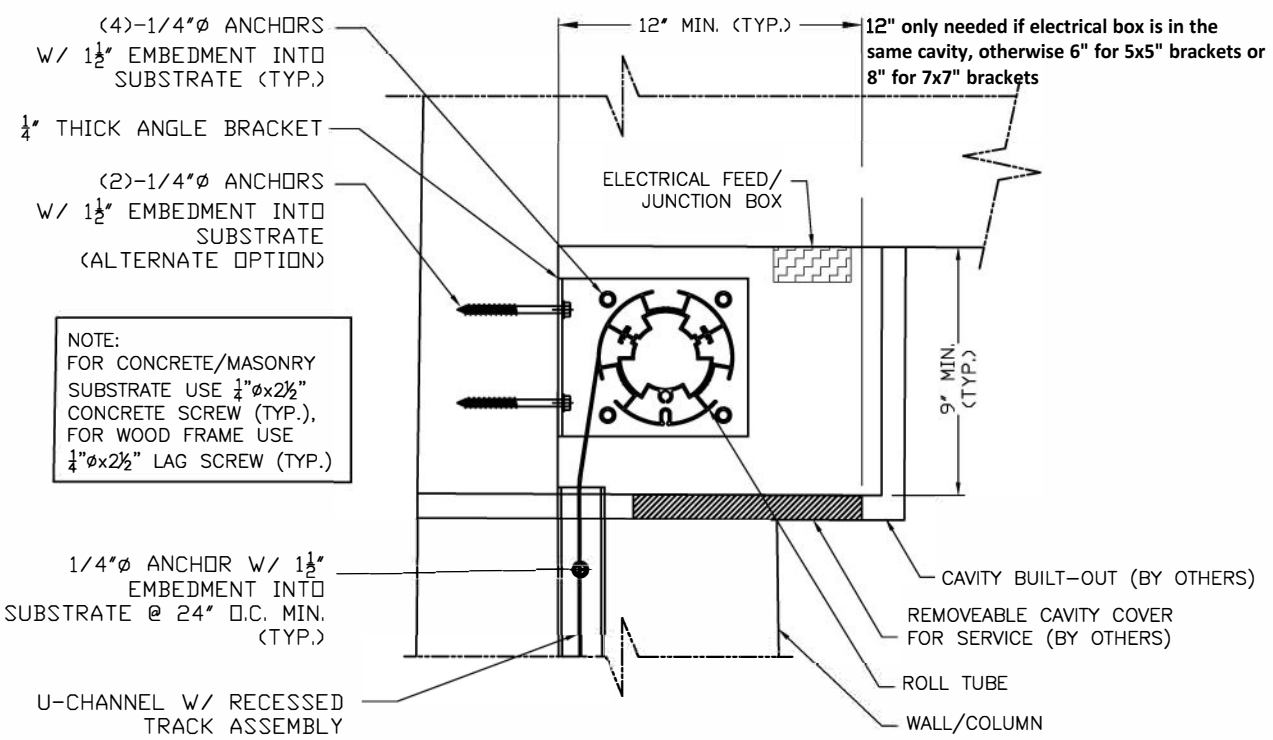


SECTION "a-a"
SECTION VIEW OF ROLL DOWN SCREEN ASSEMBLY
CONNECTION (BOTTOM ACCESS PANEL)


	Rev.	Revision	Date	By	DRAWN BY:	SCALE: N.T.S.	DATE: 2-25-20	A-01
						© 2019 SUNPRO MOTORIZED AWNINGS & SCREENS	RECESSED INSTALLATION	

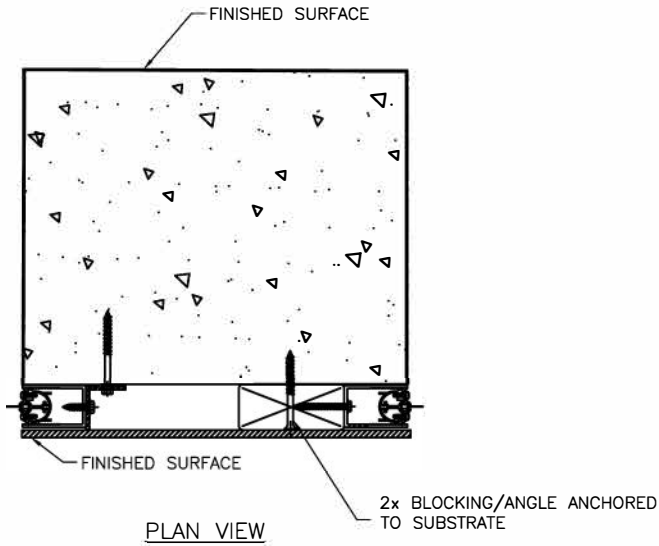

PARTIAL PLAN VIEW OF ROLL DOWN SCREEN
ASSEMBLY CONNECTION TO COLUMNS-FLANGE MOUNT

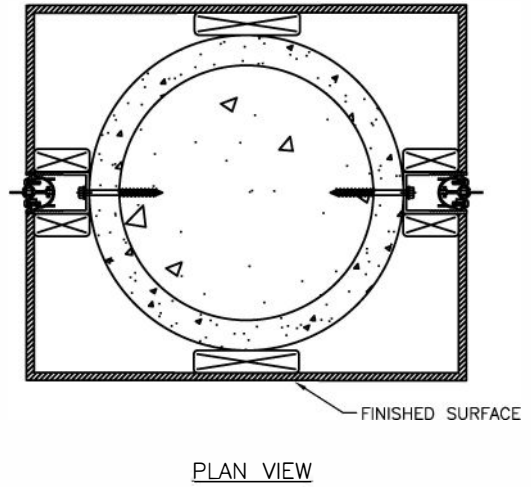

PARTIAL PLAN VIEW OF ROLL DOWN SCREEN
ASSEMBLY CONNECTION TO COLUMNS-WEB MOUNT

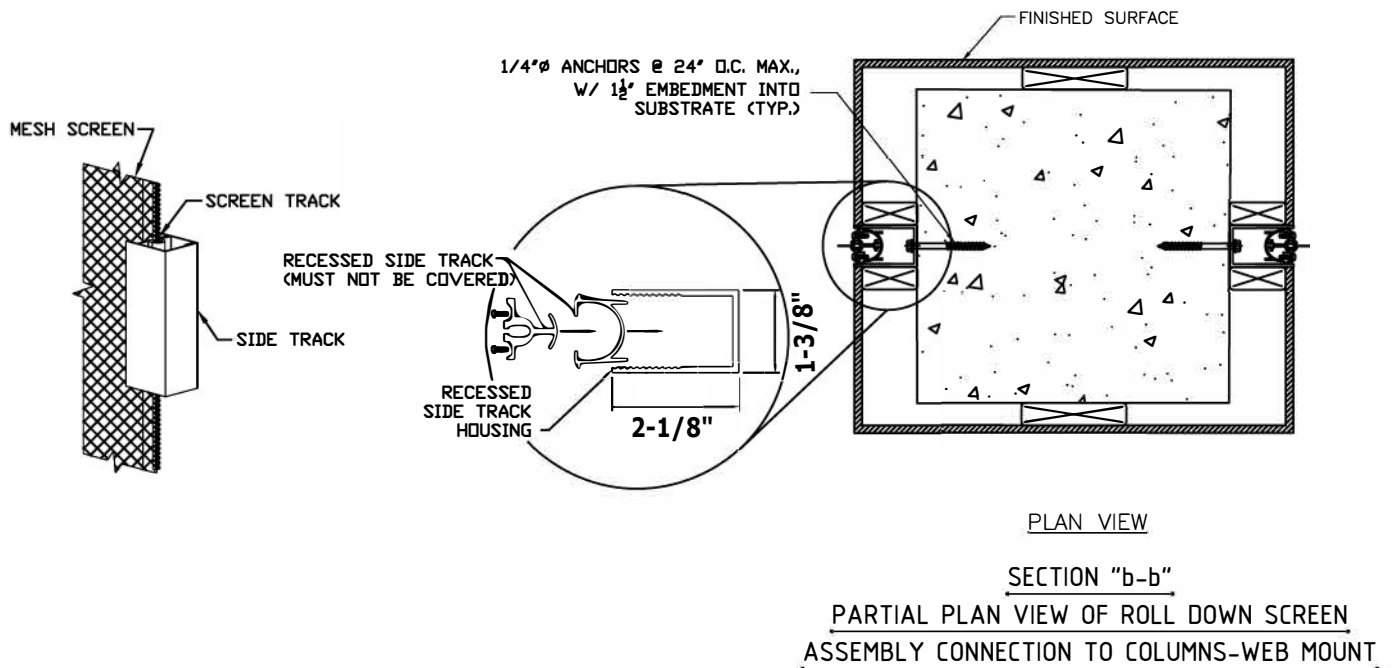



PARTIAL PLAN VIEW OF ROLL DOWN SCREEN
ASSEMBLY CONNECTION TO COLUMNS-WEB MOUNT



Rev.	Revision	Date	By

DRAWN BY:	SCALE: N.T.S.	DATE: 2-25-20
© 2019 SUNPRO MOTORIZED AWNINGS & SCREENS		
RECESSED INSTALLATION		

A-02

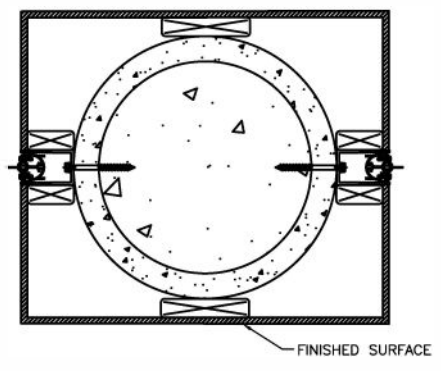
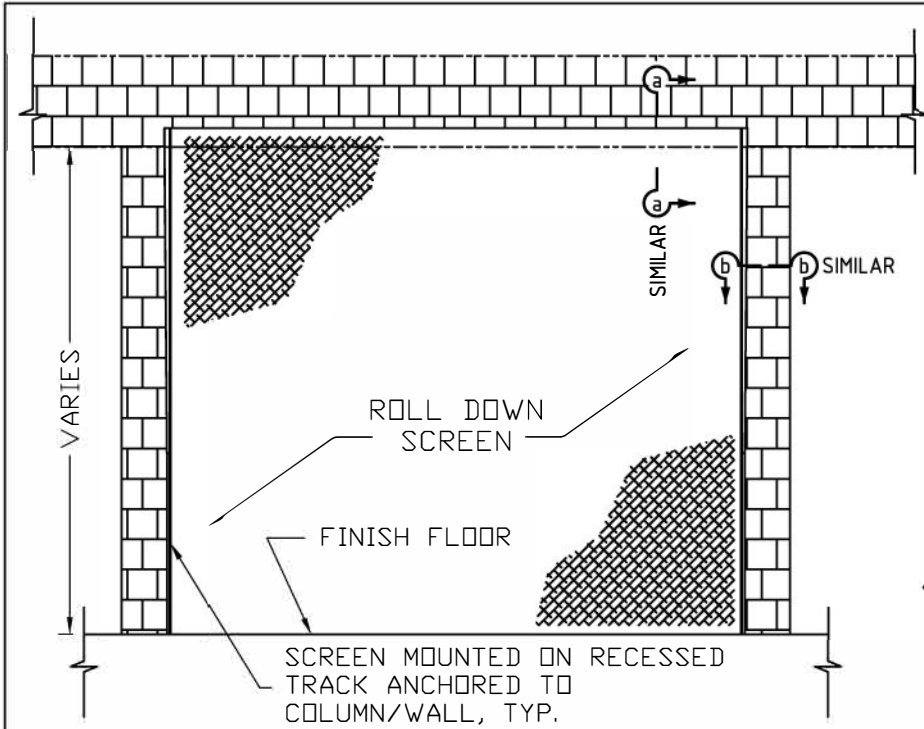


PLAN VIEW

SECTION "b-b"

PARTIAL PLAN VIEW OF ROLL DOWN SCREEN ASSEMBLY CONNECTION TO COLUMNS-WEB MOUNT


ELEVATION VIEW

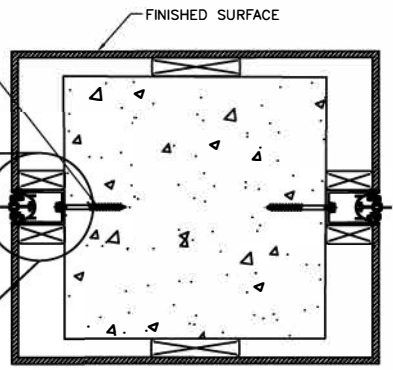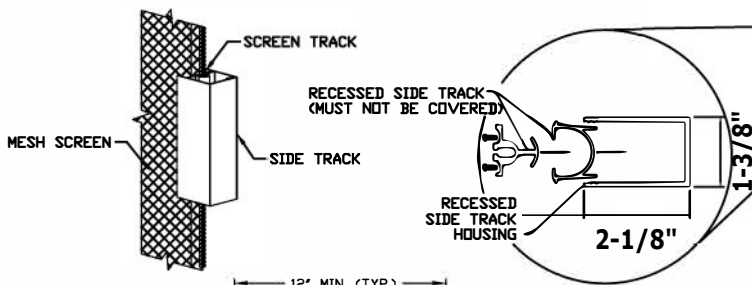


PLAN VIEW

SECTION "b-b"

PARTIAL PLAN VIEW OF ROLL DOWN SCREEN ASSEMBLY CONNECTION TO COLUMNS-WEB MOUNT

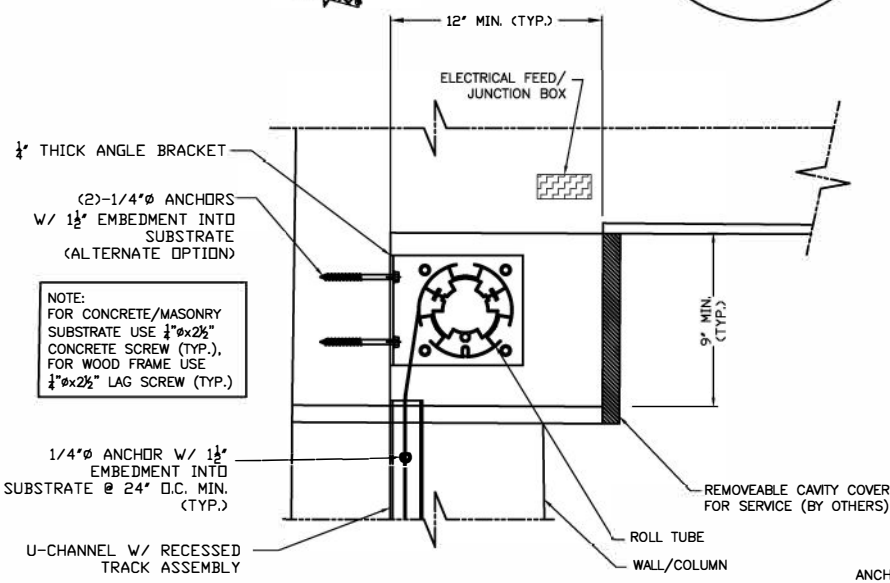

SECTION "a-a"
SECTION VIEW OF ROLL DOWN SCREEN ASSEMBLY CONNECTION (SIDE ACCESS PANEL)

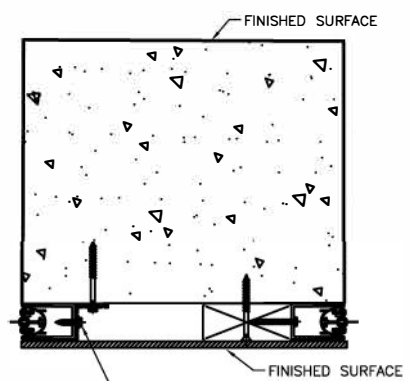

PLAN VIEW

SECTION "b-b"

PARTIAL PLAN VIEW OF ROLL DOWN SCREEN ASSEMBLY CONNECTION TO COLUMNS-FLANGE MOUNT




Rev.	Revision	Date	By	DRAWN BY:

SCALE: N.T.S. DATE: 2-25-20
© 2019 SUNPRO MOTORIZED AWNINGS & SCREENS
RECESSED INSTALLATION


A-03

Recessed Motorized Retractable Wall Screen Exploded Schematic View


FOR ILLUSTRATION PURPOSES ONLY - ONLY CROSS SECTIONS DRAWN TO SCALE

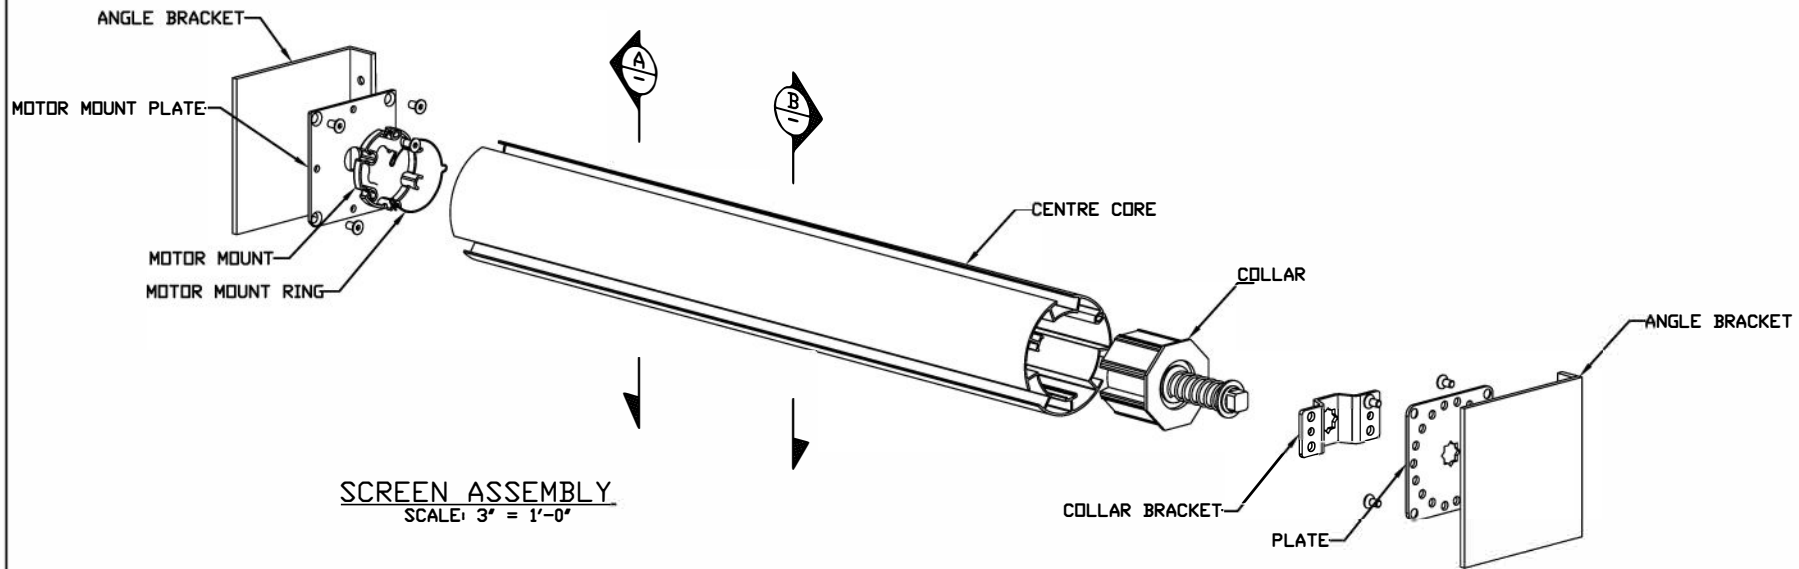

SCREEN ASSEMBLY
SCALE: 3" = 1'-0"

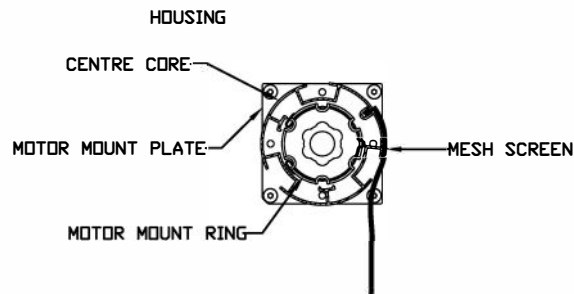


SECTION VIEW A
SCALE: 3" = 1'-0"

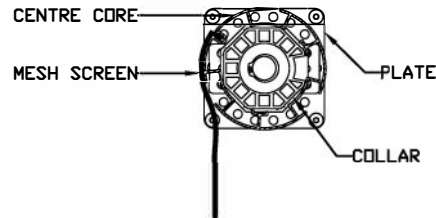

SECTION VIEW B
SCALE: 3" = 1'-0"

A-04	
RECESSED INSTALLATION	DATE:
SCALE: N.T.S.	DATE:
DRWN BY:	© 2018 SUNPRO MOTORIZED AWNINGS & SCREENS
DATE:	
Rev	
Revision	
SUNPRO MOTORIZED AWNINGS & SCREENS	

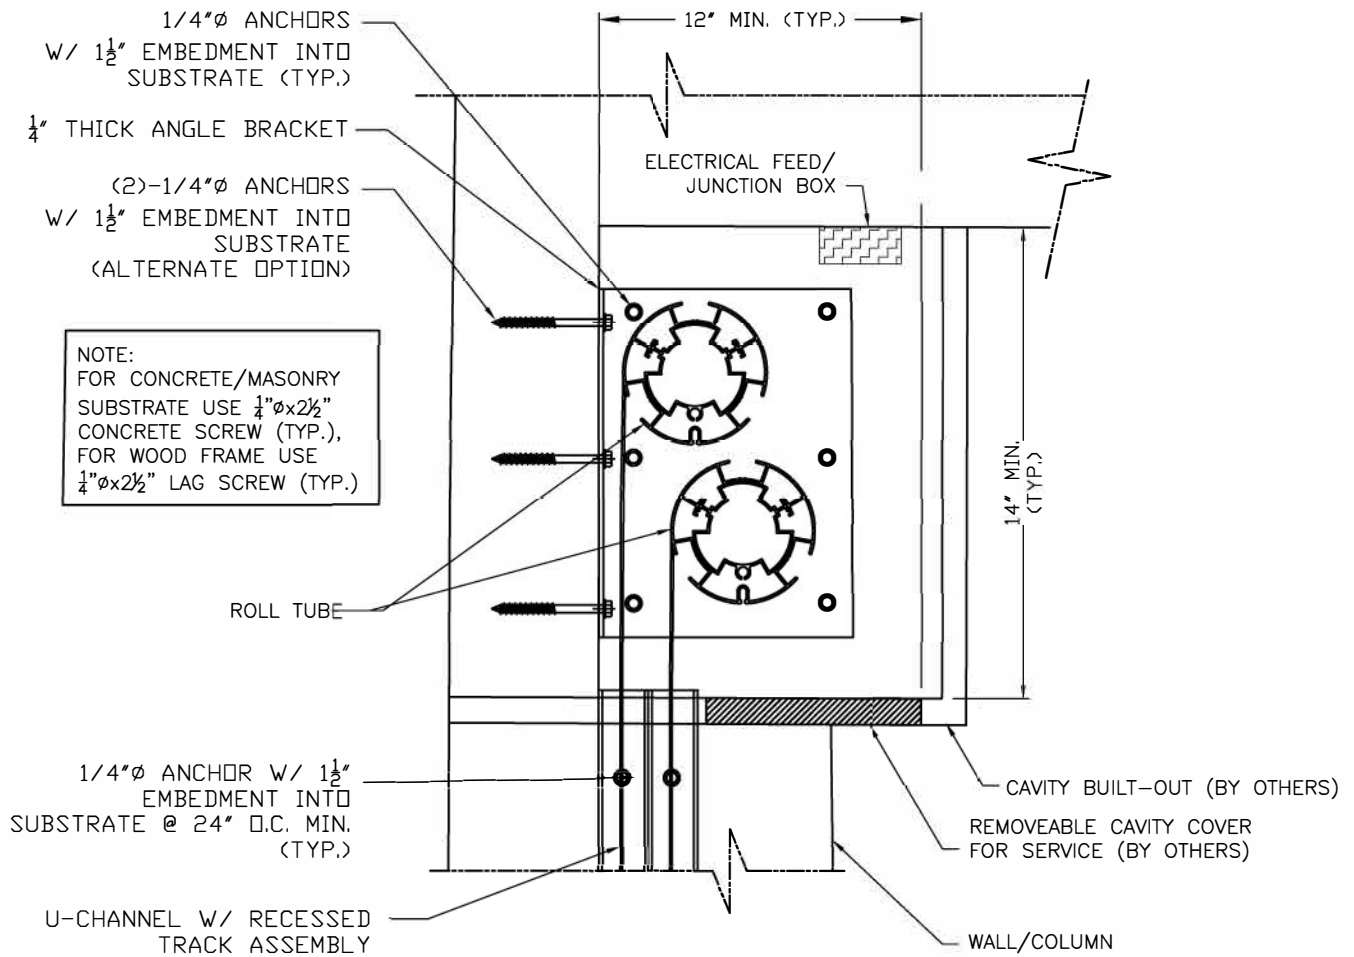

SECTION "a-a"
SECTION VIEW OF DUAL UNITS ROLL DOWN SCREEN
ASSEMBLY CONNECTION (BOTTOM ACCESS PANEL)



Rev.	Revision	Date	By

DRAWN BY:	SCALE: N.T.S.	DATE: 2-25-20
© 2019 SUNPRO MOTORIZED AWNINGS & SCREENS		RECESSED INSTALLATION

A-05